



NOTES


1. ALL DIMENSIONS ARE IN METRES UNLESS NOTED OTHERWISE.
2. ALL LEVELS ARE IN METRES RELATIVE TO ORDNANCE DATUM NEWLYN UNLESS NOTED OTHERWISE.
3. THE CONTRACTOR IS TO VERIFY ALL DIMENSIONS ON SITE BEFORE COMMENCING WORK OR PREPARING SHOP DRAWINGS.
4. THIS DRAWING IS TO BE READ IN CONJUNCTION WITH ALL ENGINEERS AND ARCHITECTS DRAWINGS AND SPECIFICATIONS.
5. THE EXACT POSITION OF ALL SIGNS SHALL BE AGREED WITH THE OVERSEEING ORGANISATION PRIOR TO THEIR INSTALLATION. THE CONTRACTOR SHALL TAKE DUE CONSIDERATION OF THE DRAINAGE AND UTILITIES WHEN CONSIDERING THE POSITION AND INSTALLATION OF ROAD SIGNS.

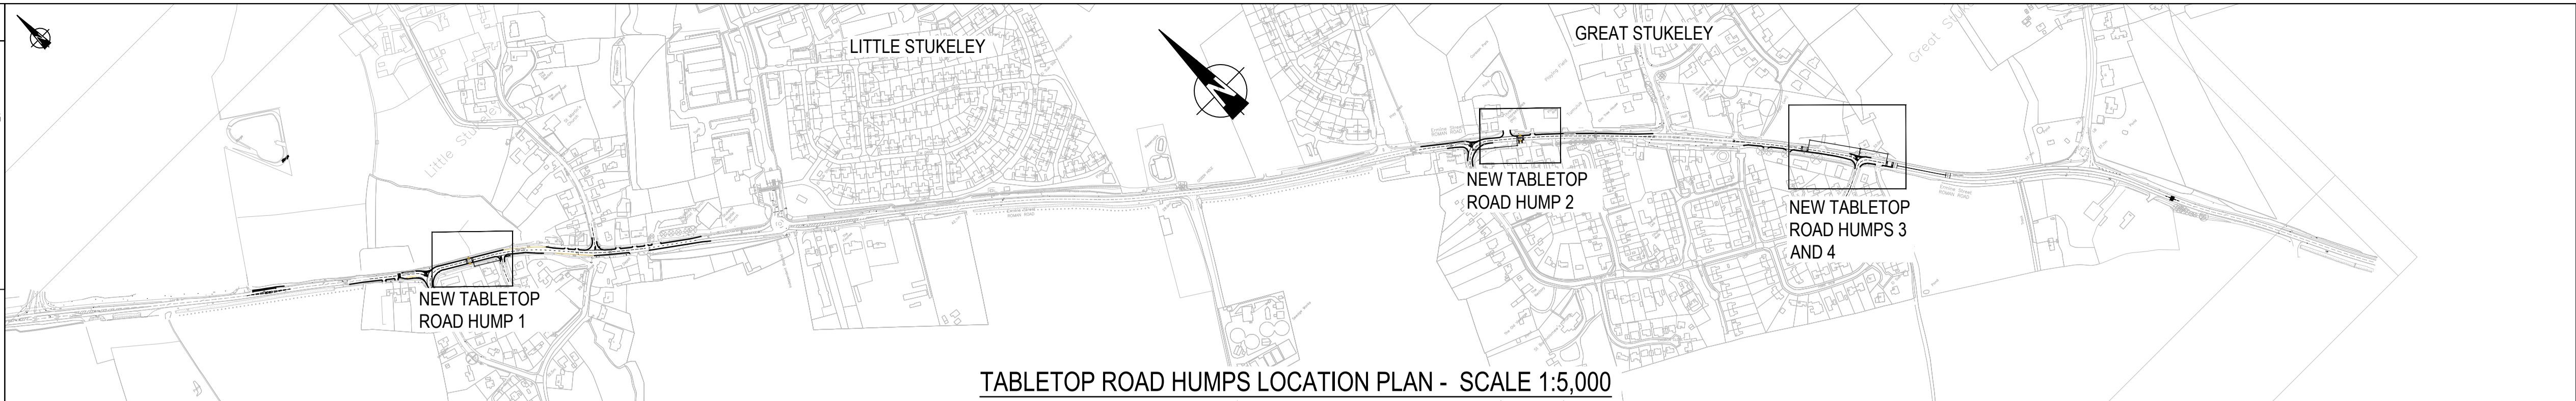


TABLETOP ROAD HUMPS LOCATION PLAN - SCALE 1:5,000

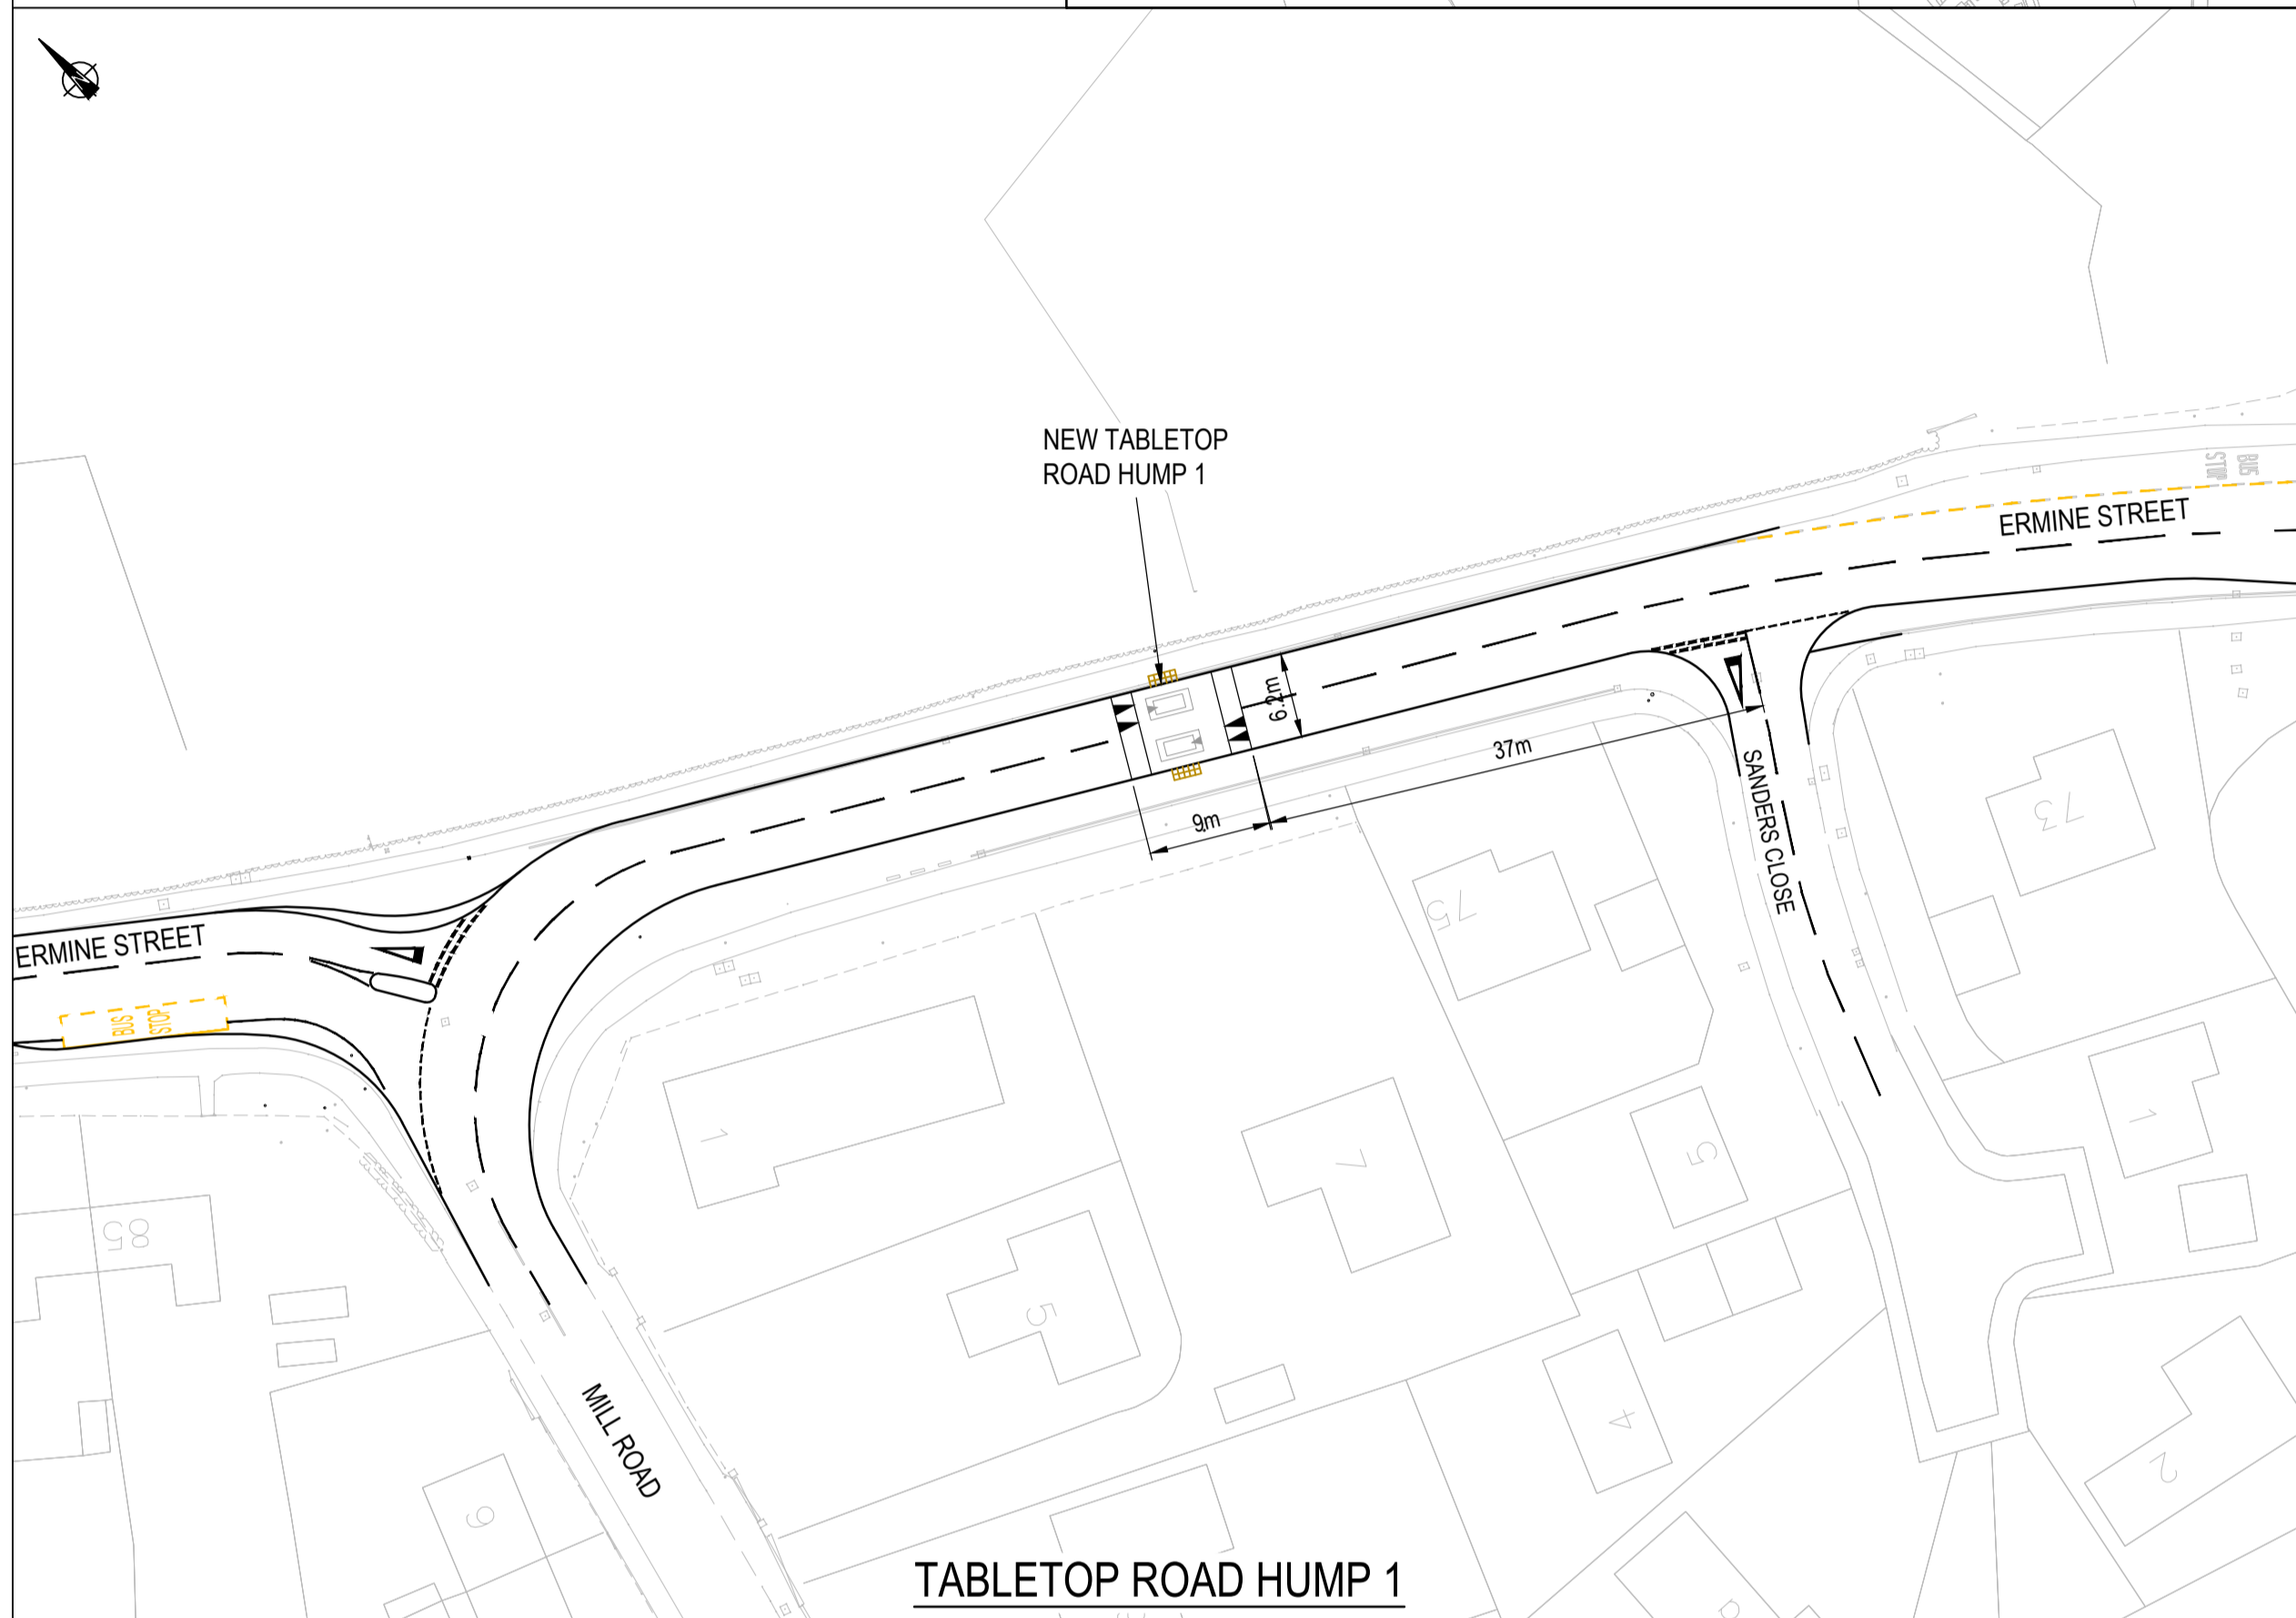

TABLETOP ROAD HUMP 1

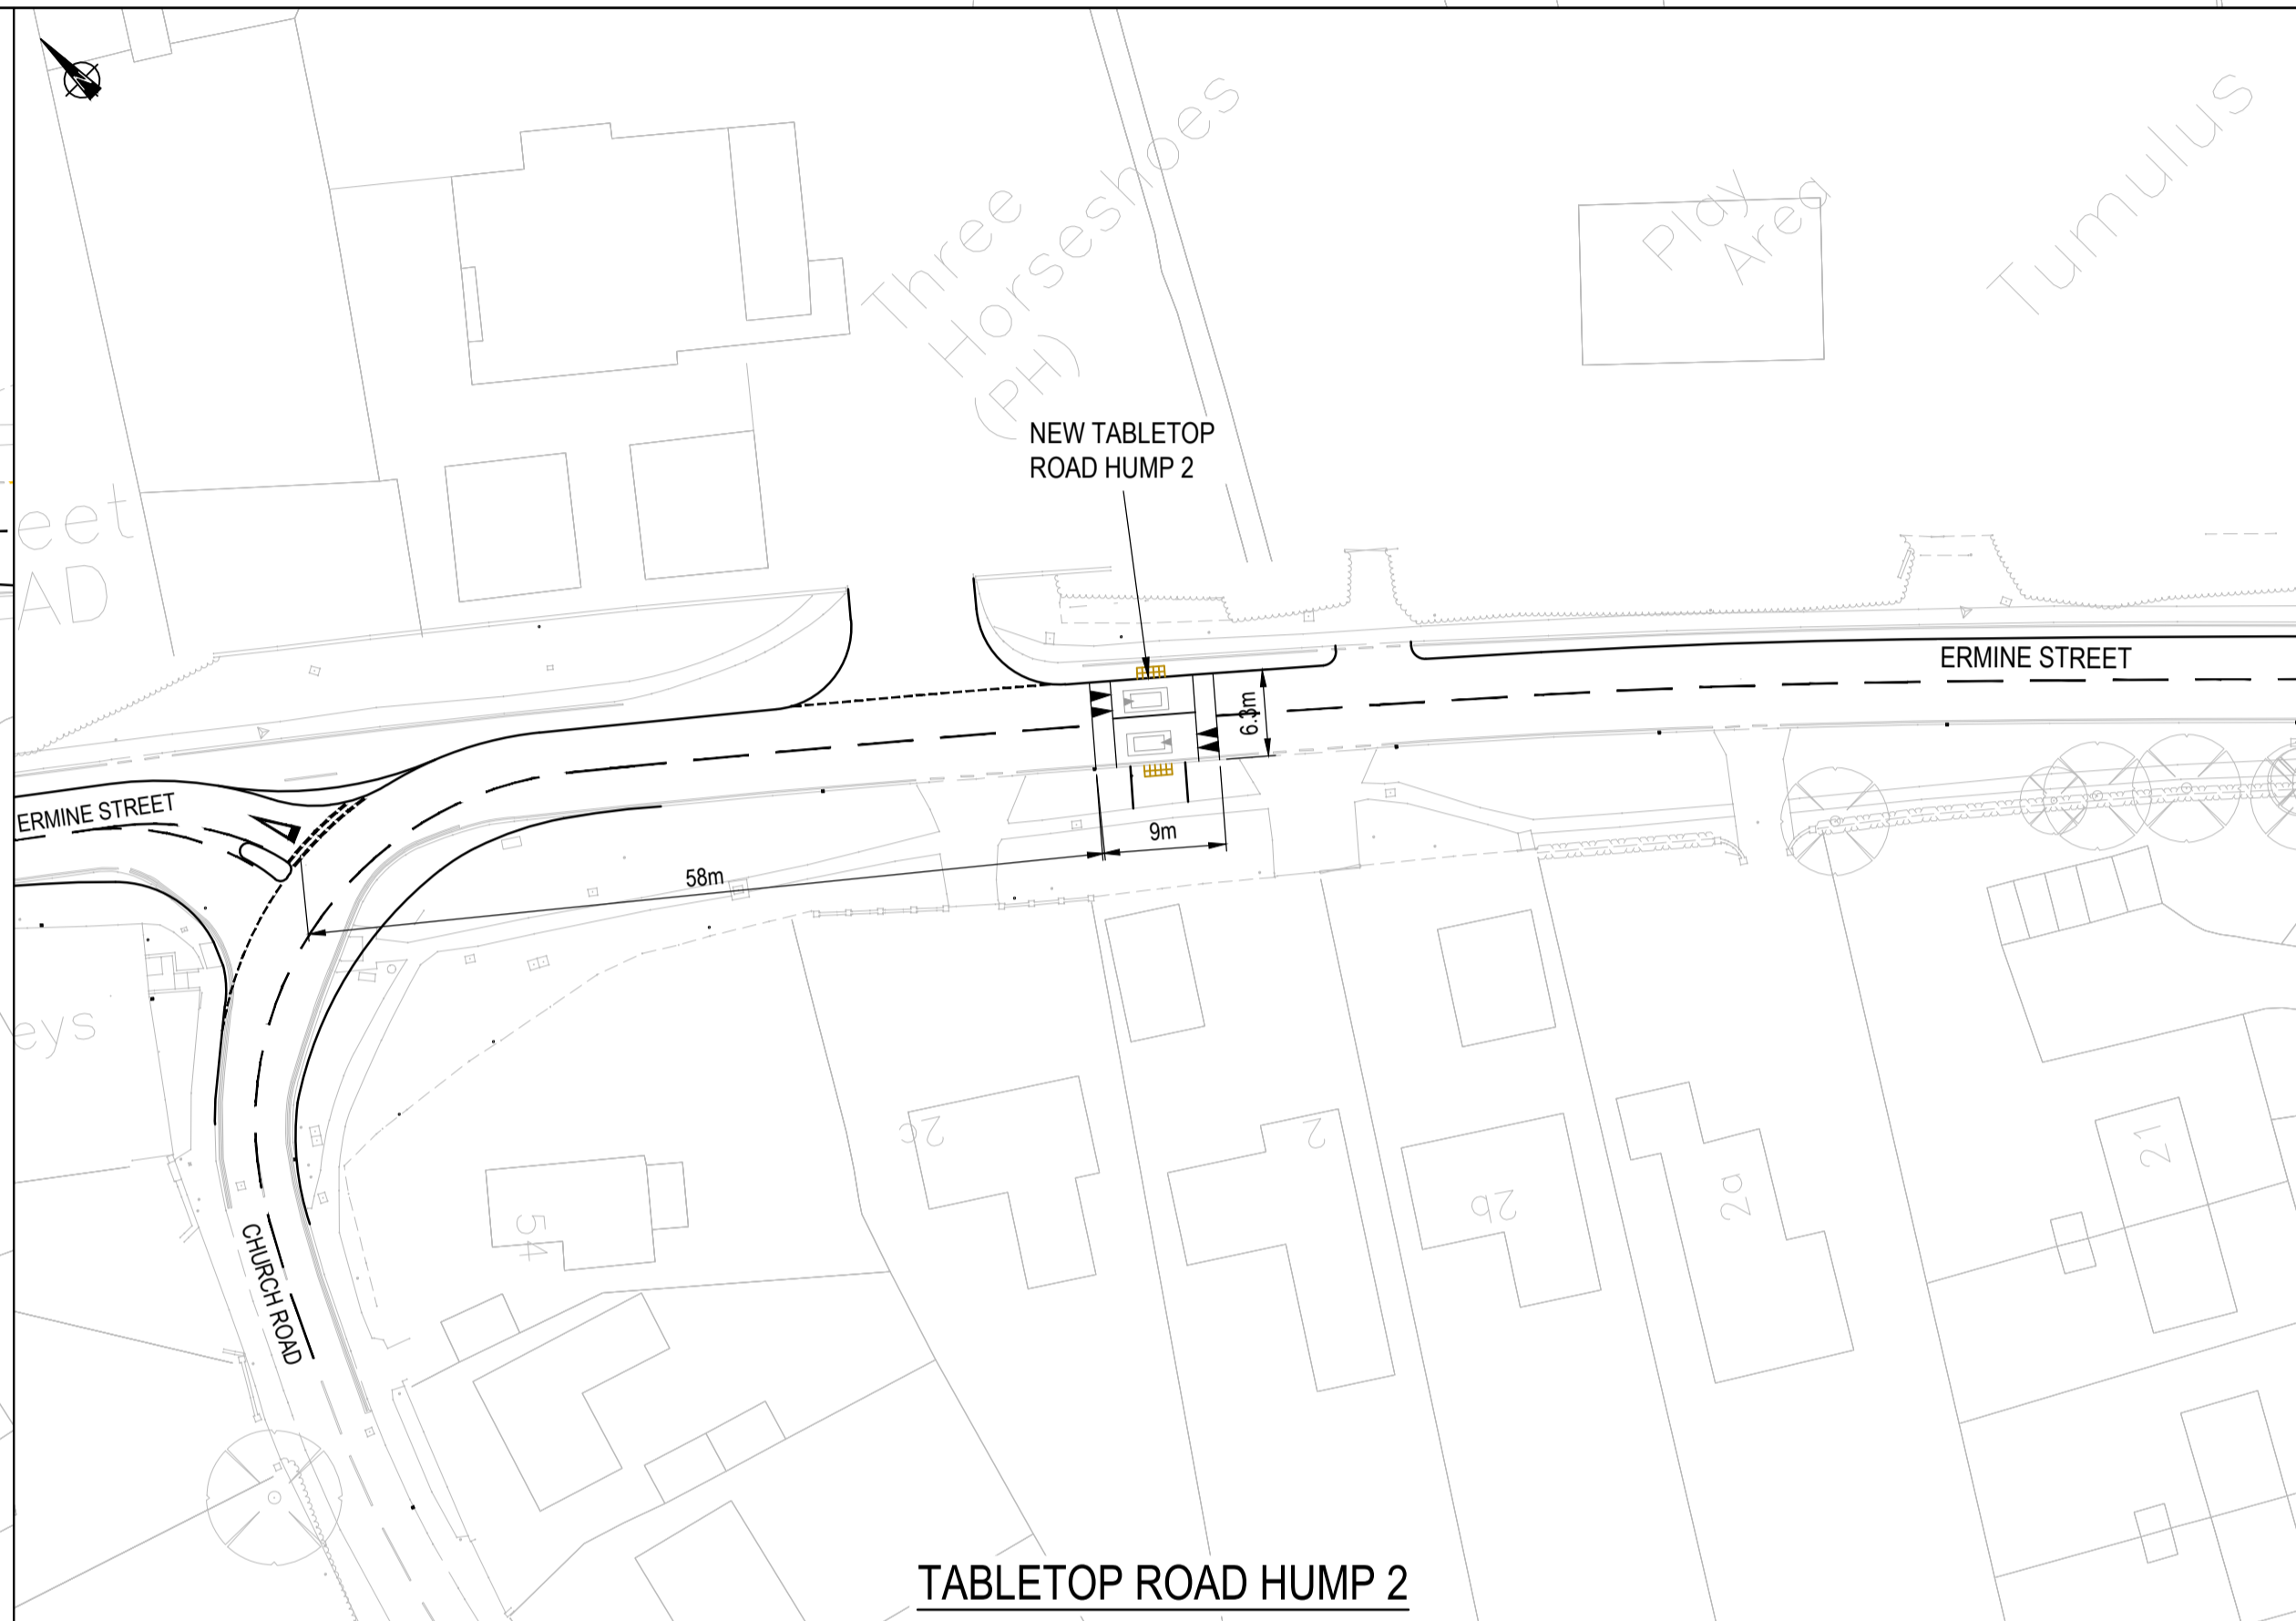

TABLETOP ROAD HUMP 2

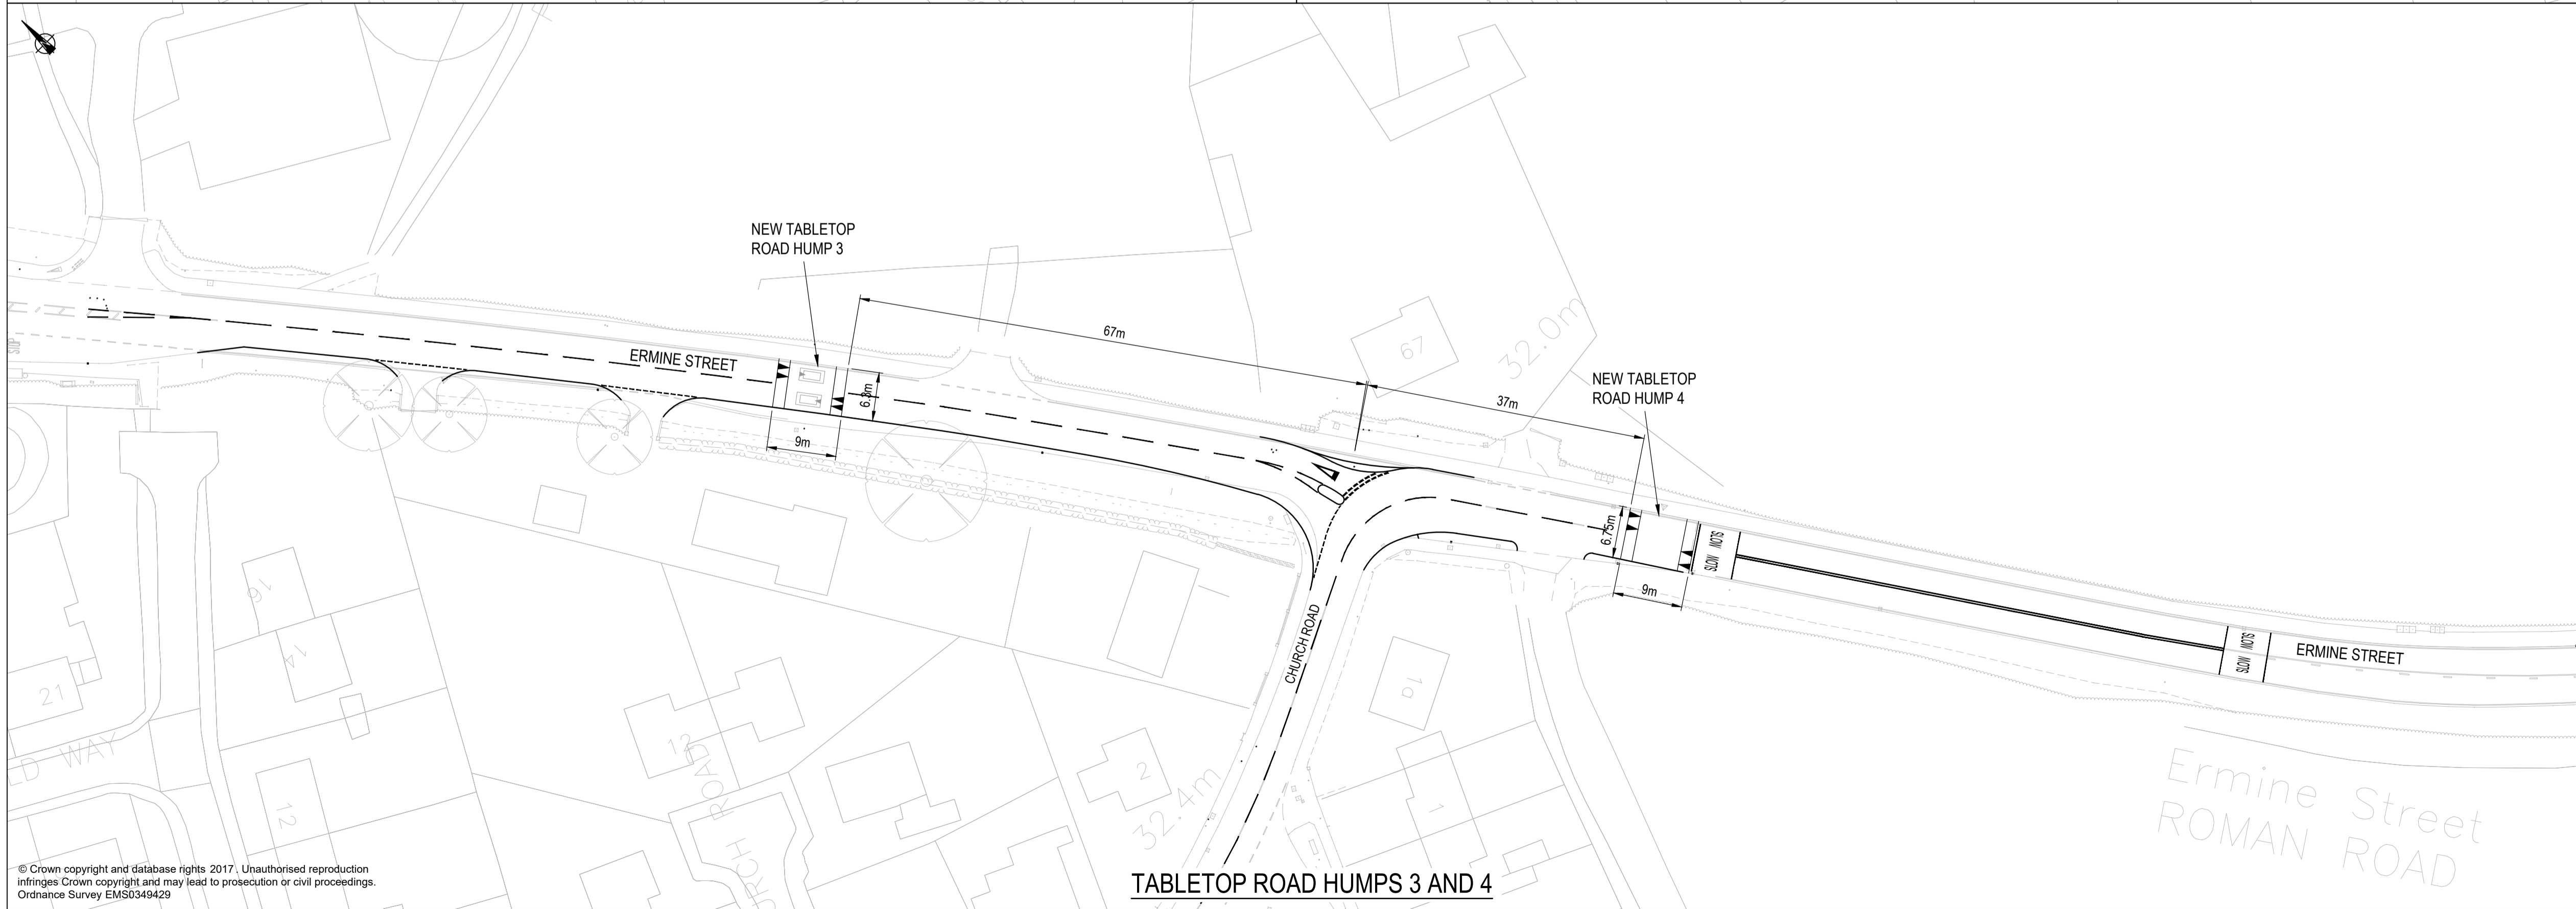

TABLETOP ROAD HUMPS 3 AND 4

| Mark | Revision | Date | Drawn | Chkd | Appd |
|------|----------|------|-------|------|------|
| | | | | | |

SCALING NOTE: Do not scale this drawing - any errors or omissions shall be reported to Stantec without delay.
 UTILITIES NOTE: The position of any existing public or private sewers, utility services, plant or apparatus shown on this drawing is believed to be correct, but no warranty to this is expressed or implied. Other such plant or apparatus may also be present but not shown. The Contractor is therefore advised to undertake their own investigation where the presence of any existing sewers, services, plant or apparatus may affect their operations.

Drawing Issue Status **INFORMATION**

**ALCONBURY WEALD TRAFFIC CALMING
 ALONG ERMINE STREET
 NEW TABLETOP HUMPS LOCATIONS
 AND DIMENSIONS**

Client
URBAN AND CIVIC

| | | |
|-------------------|----------|----------|
| Date of 1st Issue | Designed | Drawn |
| 10.11.20 | JB | JB |
| A1 Scale | Checked | Approved |
| 1:500 | JSH | JSH |

| | |
|----------------|----------|
| Drawing Number | Revision |
| 24213/2113/127 | - |

stantec.com/uk
 Copyright reserved
 The copyrights to all designs and drawings are the property of Stantec. Reproduction or use for any purpose other than that authorised by Stantec is forbidden.
 NORTHAMPTON
 Tel: 01604 878 300